



**LINKED  
SEMIS**

THE **DESERT ROSE** (25-01)



Artist concept

ELEV. B1

**1875**  
SQUARE FEET



Artist concept


ELEV. B2

**1875**  
SQUARE FEET





# LINKED SEMIS BLOCK ELEVATION A

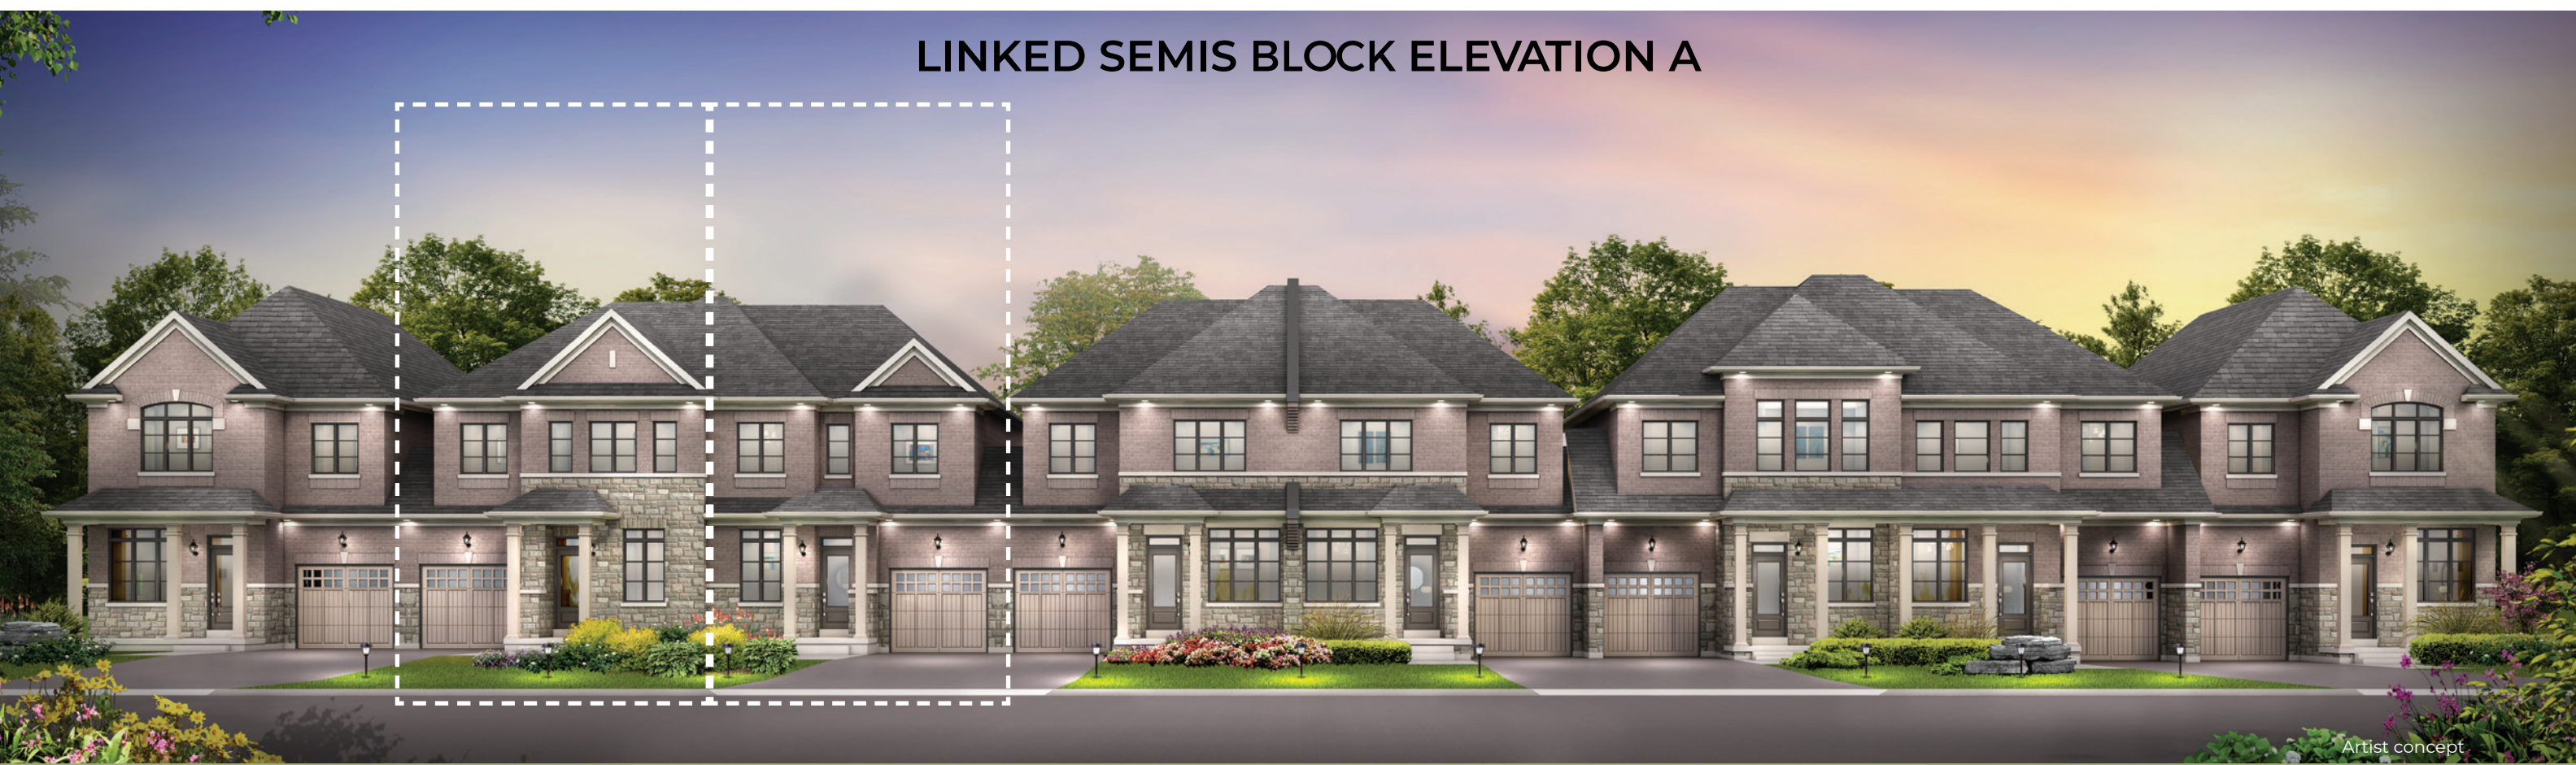

Artist concept

2504 - END FRENCH ROSE 2501 DESERT ROSE 2501 A2 DESERT ROSE 2502 ROSE GARDEN 2502 A2 ROSE GARDEN 2503 ROSE PETAL 2503 A2 ROSE PETAL 2504 - END FRENCH ROSE

# LINKED SEMIS BLOCK ELEVATION B



Artist concept

2504 - END FRENCH ROSE 2501 DESERT ROSE 2501 B2 DESERT ROSE 2502 ROSE GARDEN 2502 B2 ROSE GARDEN 2503 ROSE PETAL 2503 B2 ROSE PETAL 2504 - END FRENCH ROSE






# THE DESERT ROSE (25-01)


ELEVATION A1/A2  
**1905**  
SQUARE FEET

ELEVATION B1/B2  
**1875**  
SQUARE FEET


# 25' LINKED SEMIS

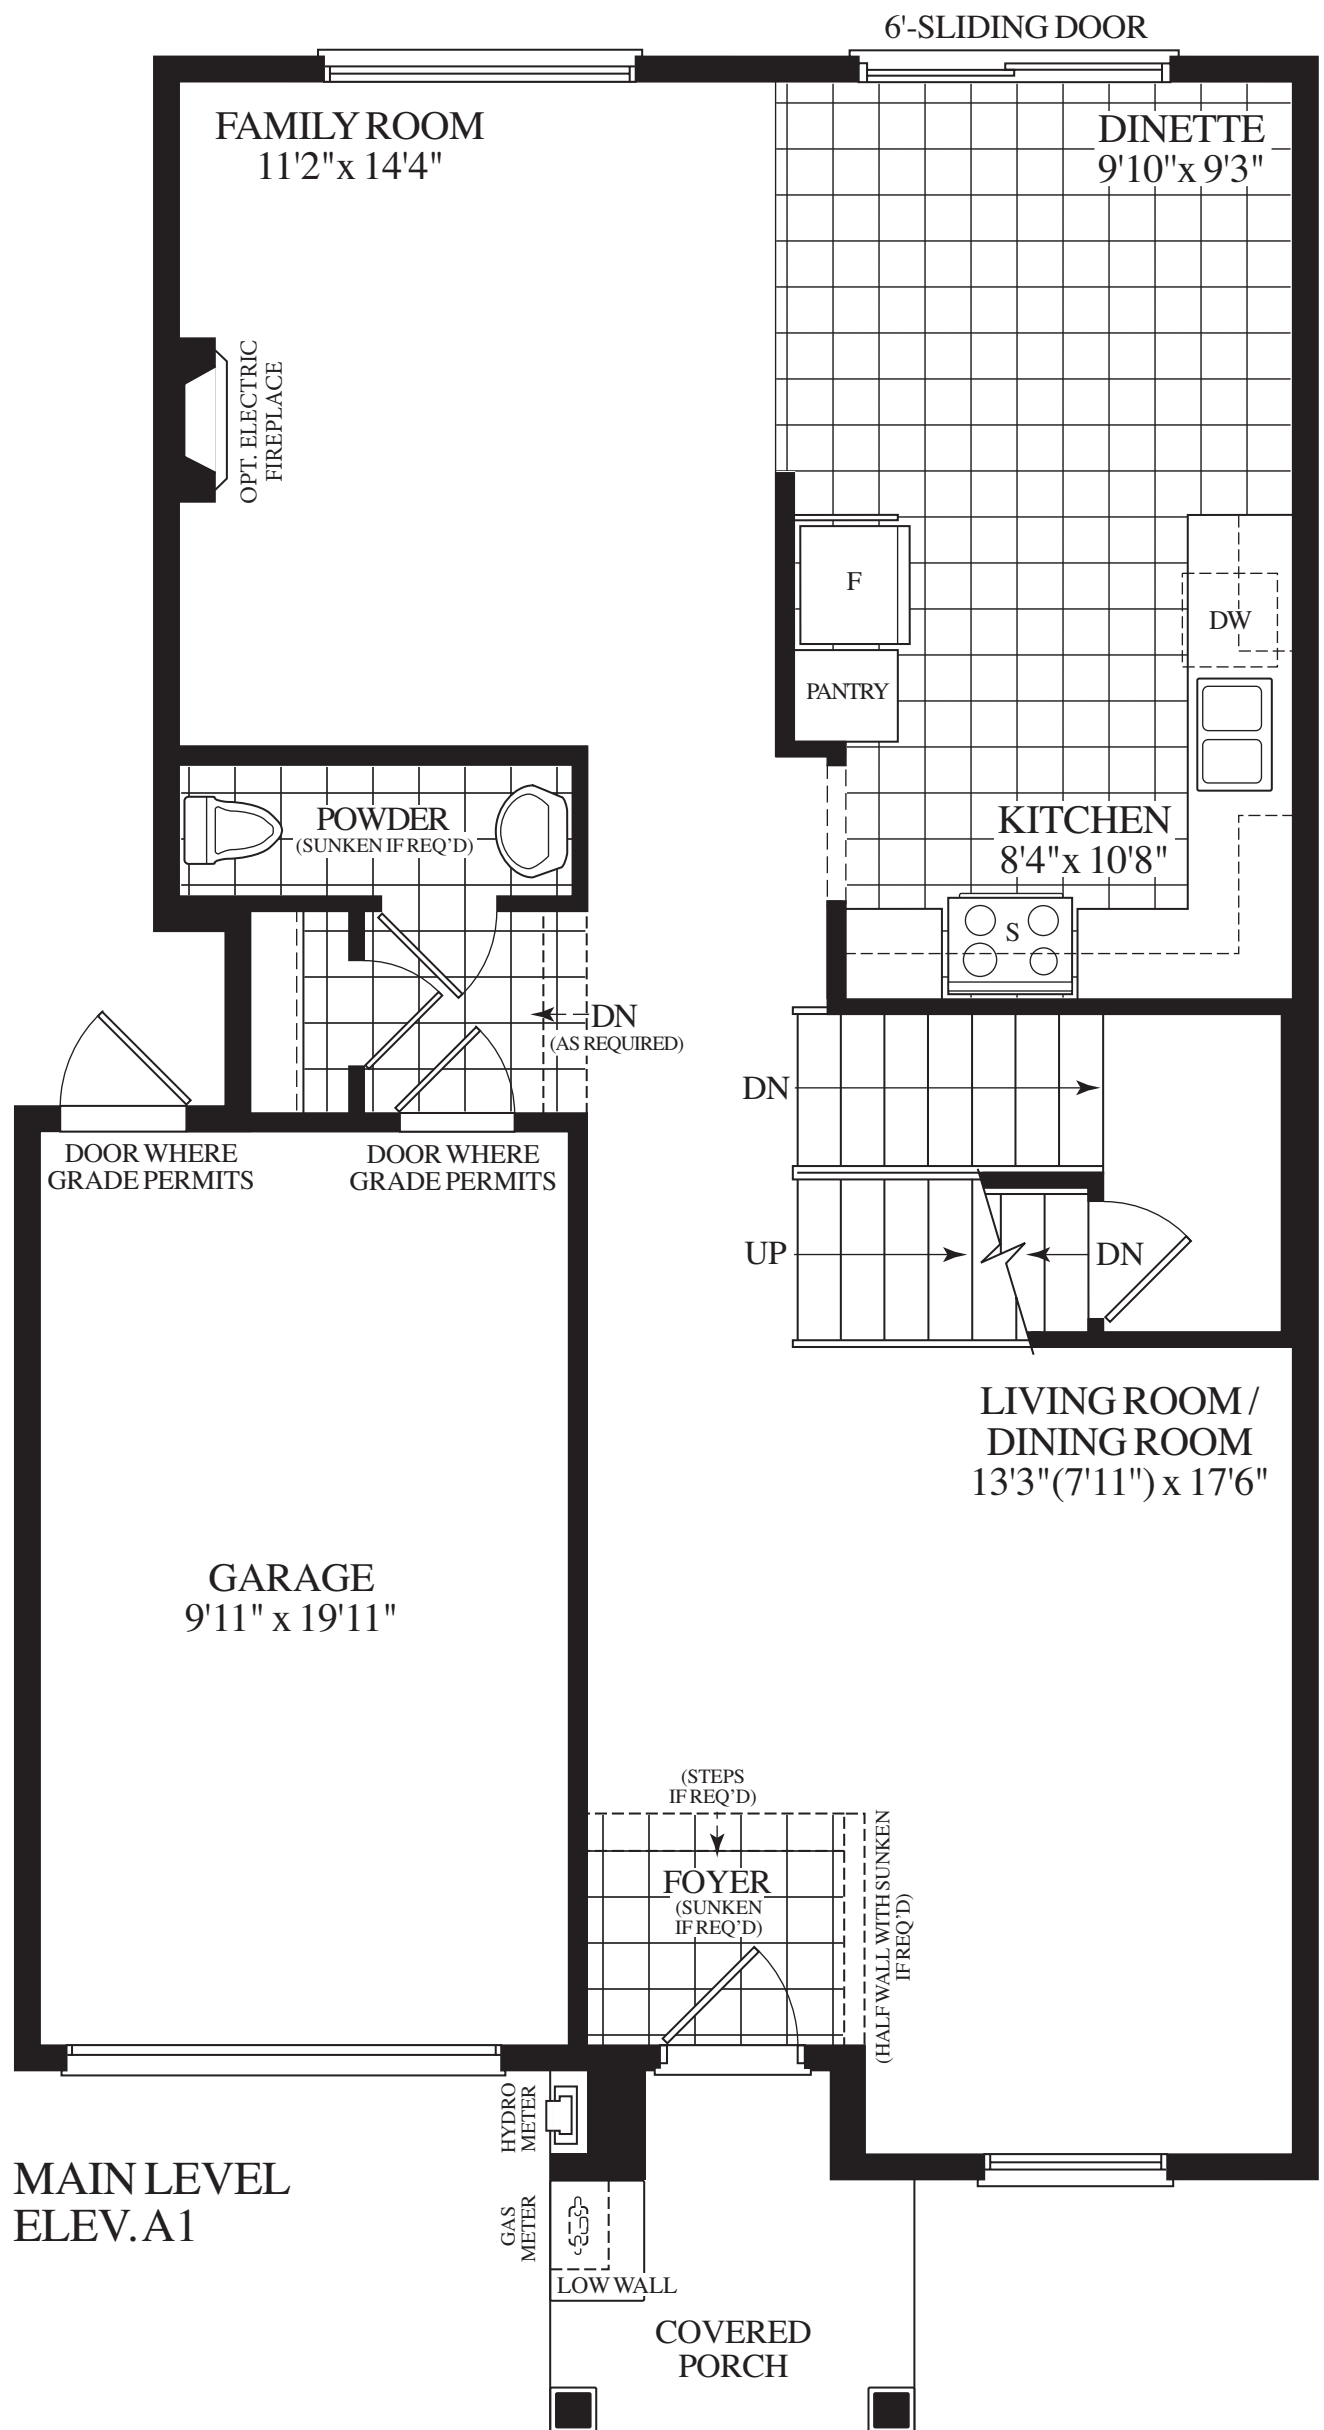


MAIN LEVEL  
ELEV. A1

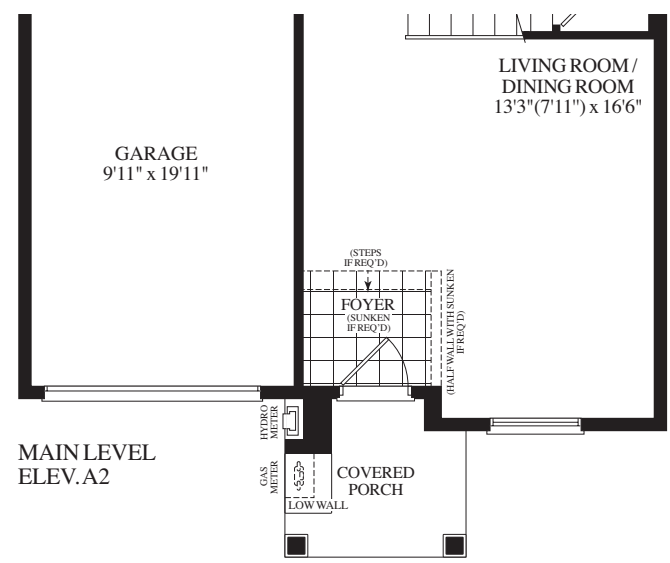


MAIN LEVEL  
ELEV. A2

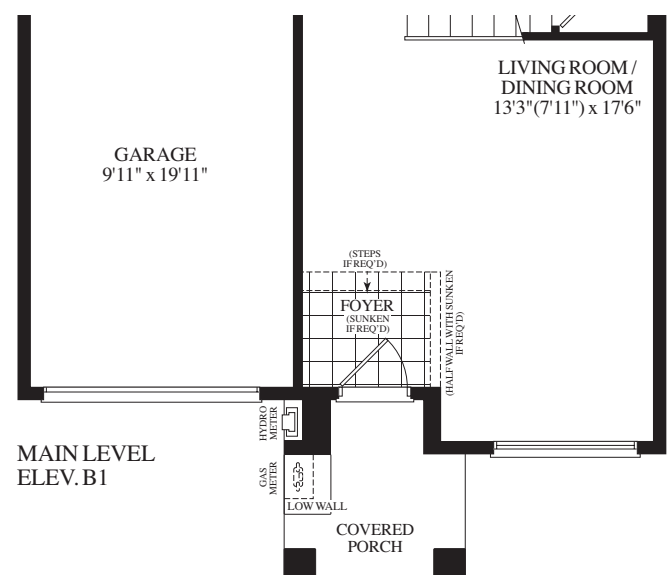


MAIN LEVEL  
ELEV. B1

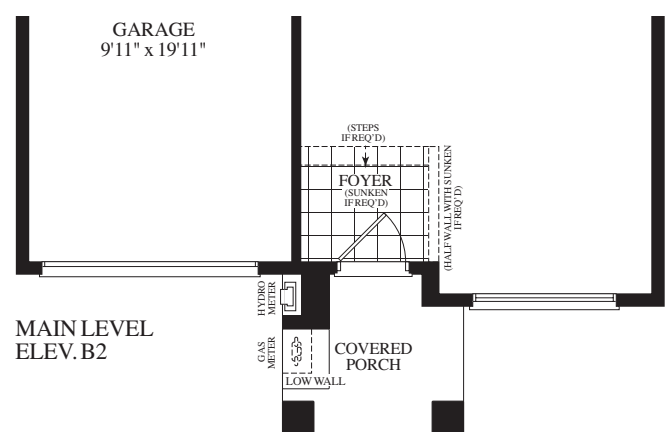


MAIN LEVEL  
ELEV. B2

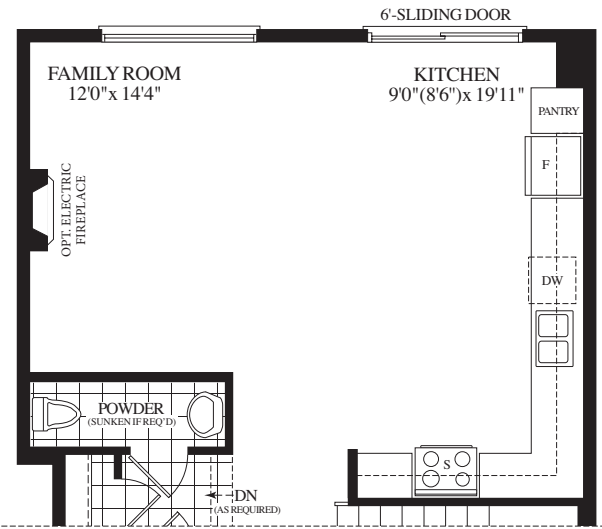


PARTIAL MAIN LEVEL  
WITH OPT. KITCHEN LAYOUT  
ELEV. A1, A2, B1 & B2

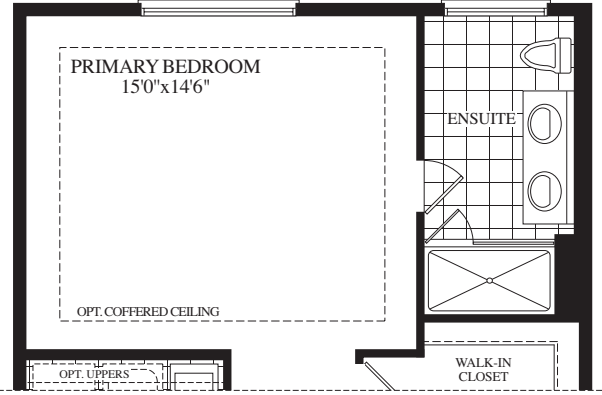


PARTIAL UPPER LEVEL  
WITH OPT. 4 PC. ENSUITE  
ELEV. A1, A2, B1 & B2

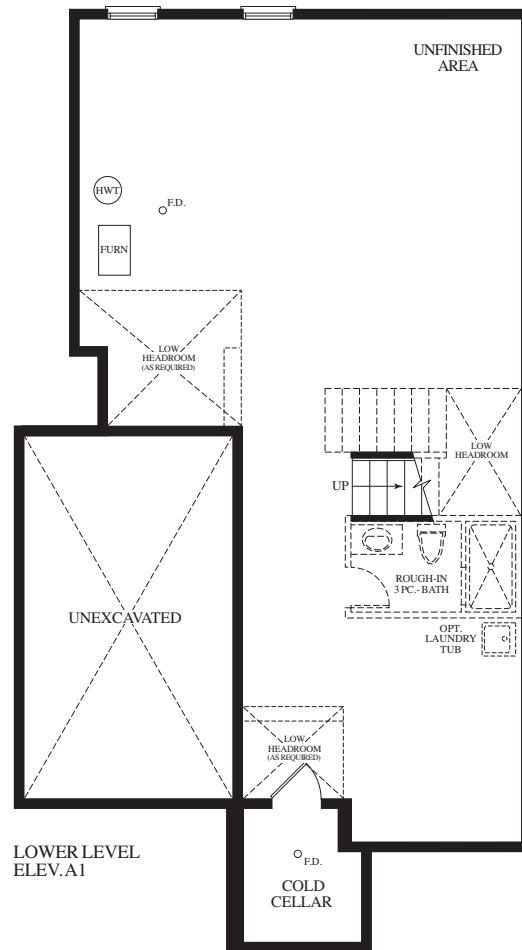


LOWER LEVEL  
ELEV. A1

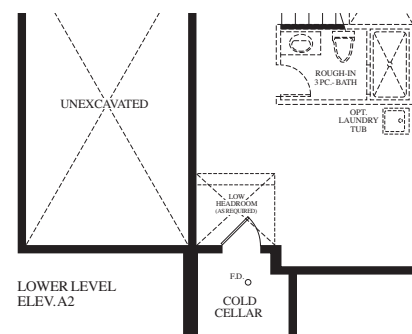


LOWER LEVEL  
ELEV. A2

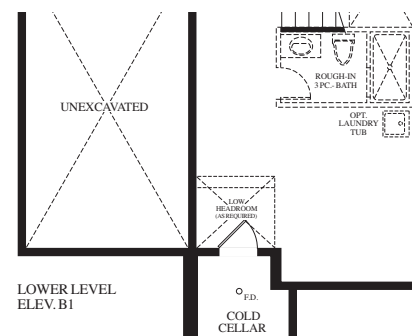


LOWER LEVEL  
ELEV. B1

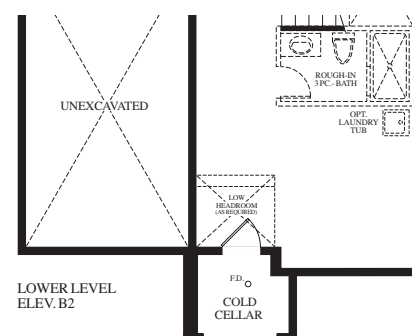


LOWER LEVEL  
ELEV. B2

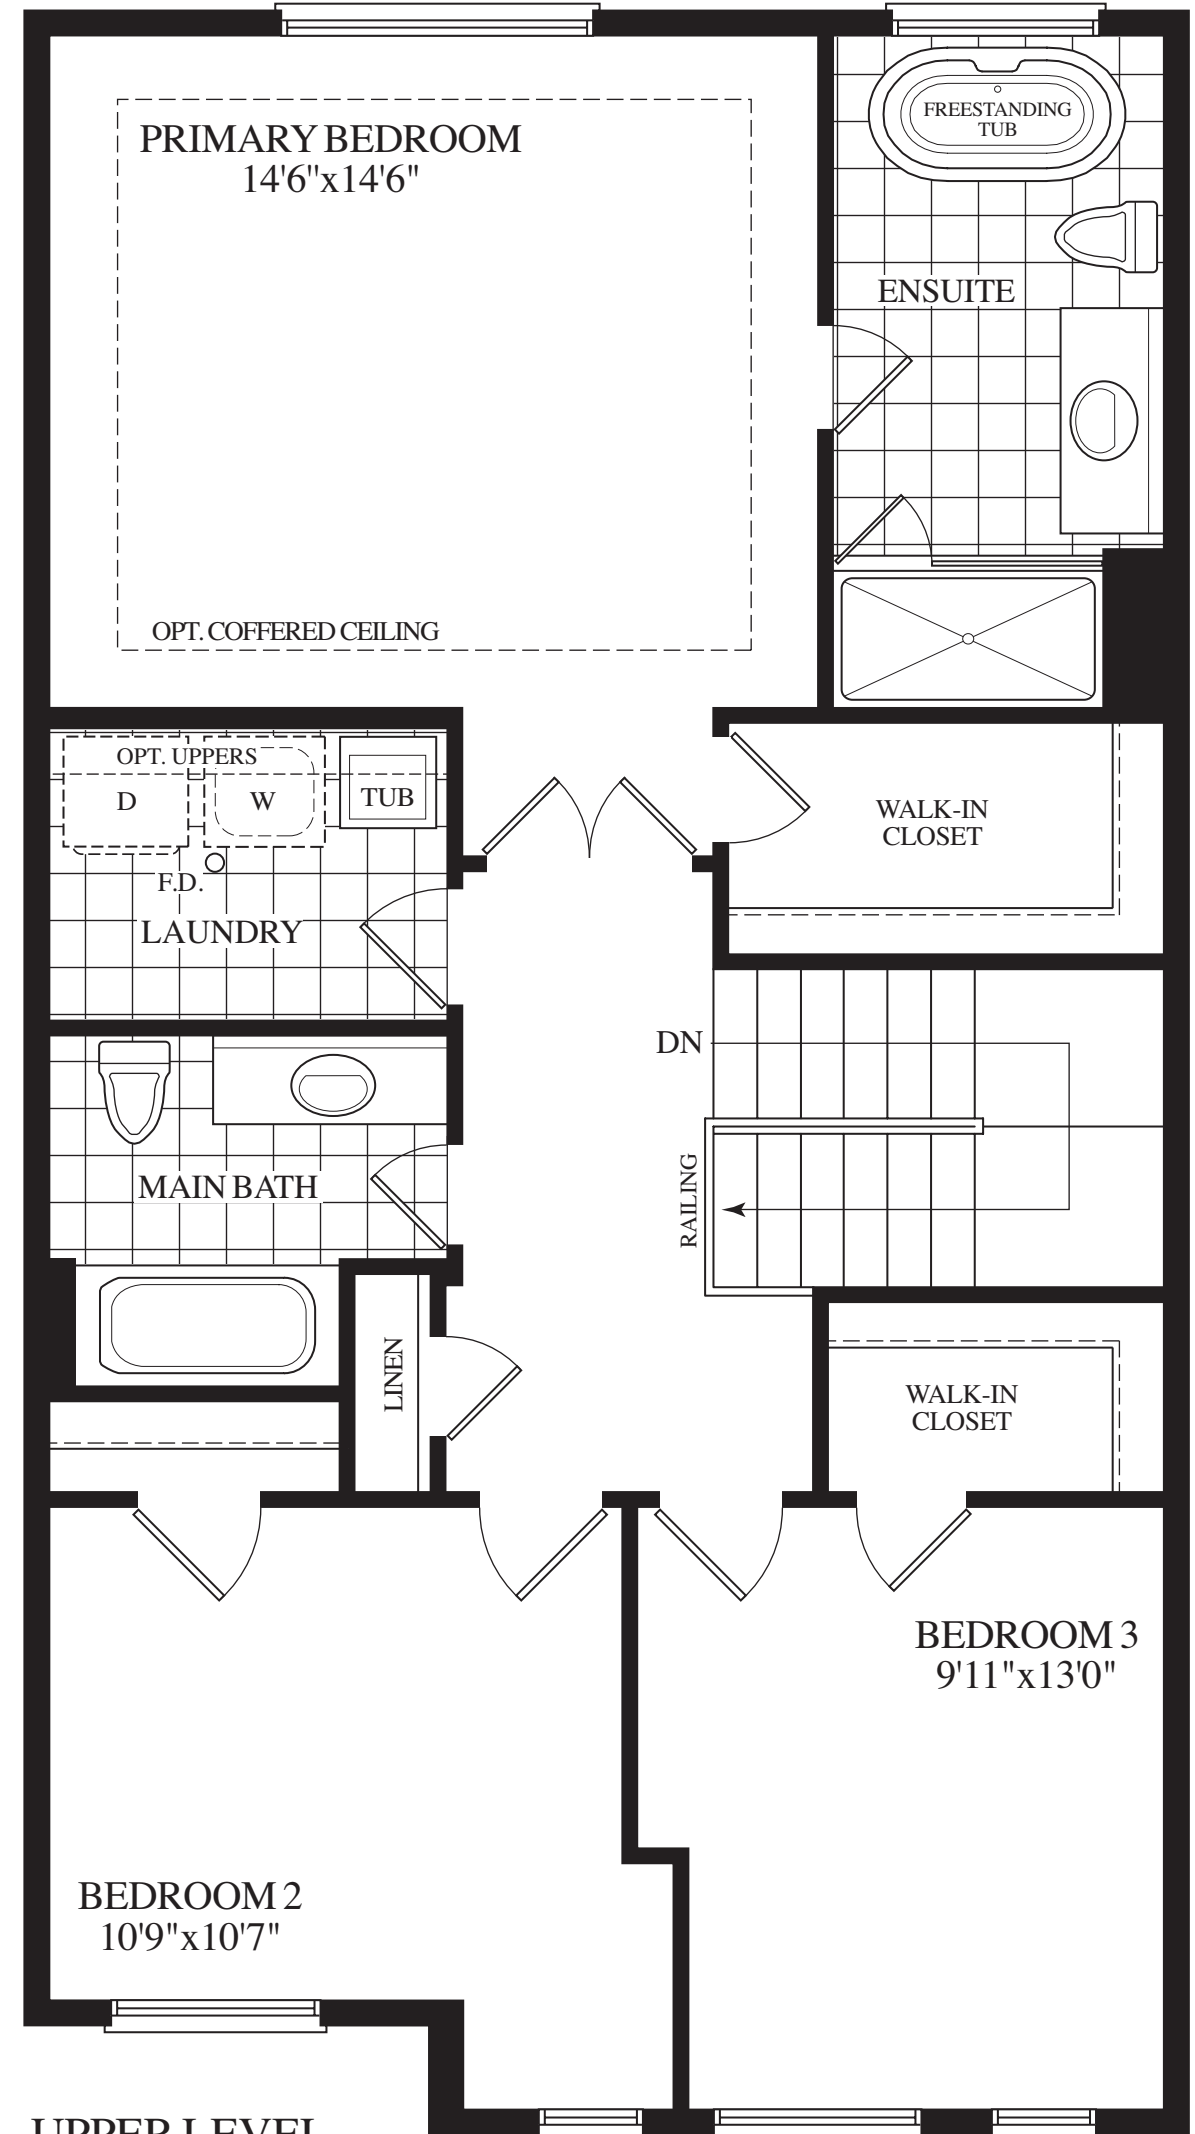


UPPER LEVEL  
ELEV. A1

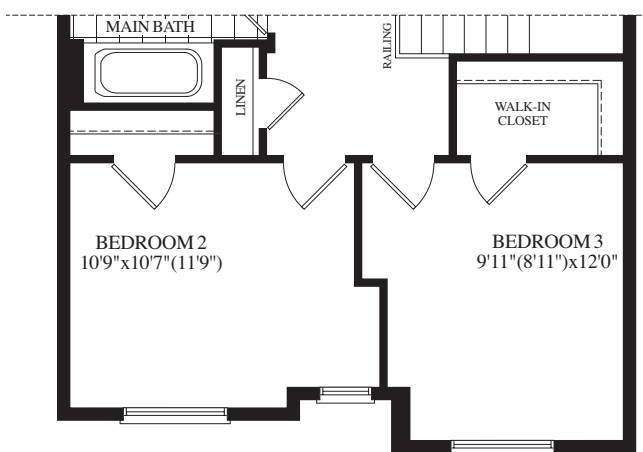

UPPER LEVEL  
ELEV. A2

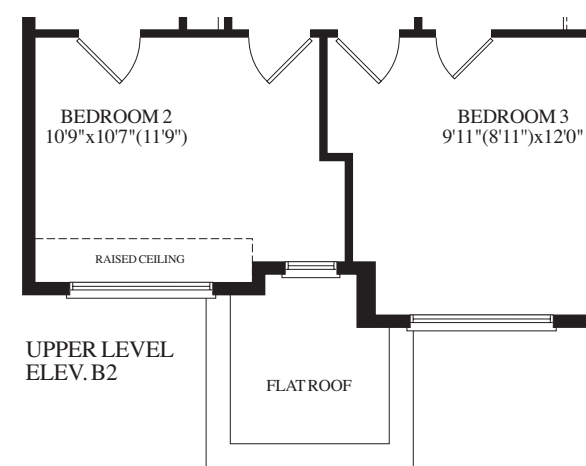

UPPER LEVEL  
ELEV. B2

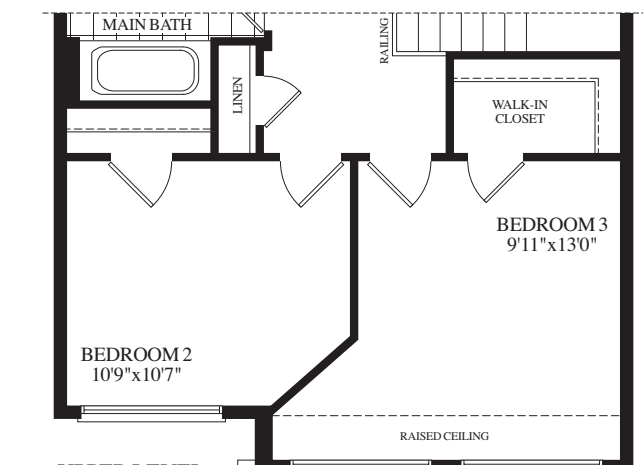

UPPER LEVEL  
ELEV. B1

